



**PROFILE - WESTERLY PERIMETER BERM**  
 HORIZONTAL SCALE: 1"=10'  
 VERTICAL SCALE: 1"= 10'

**CROSS SECTION A-A'**  
 HORIZONTAL SCALE: 1"=10'  
 VERTICAL SCALE: 1"= 10'

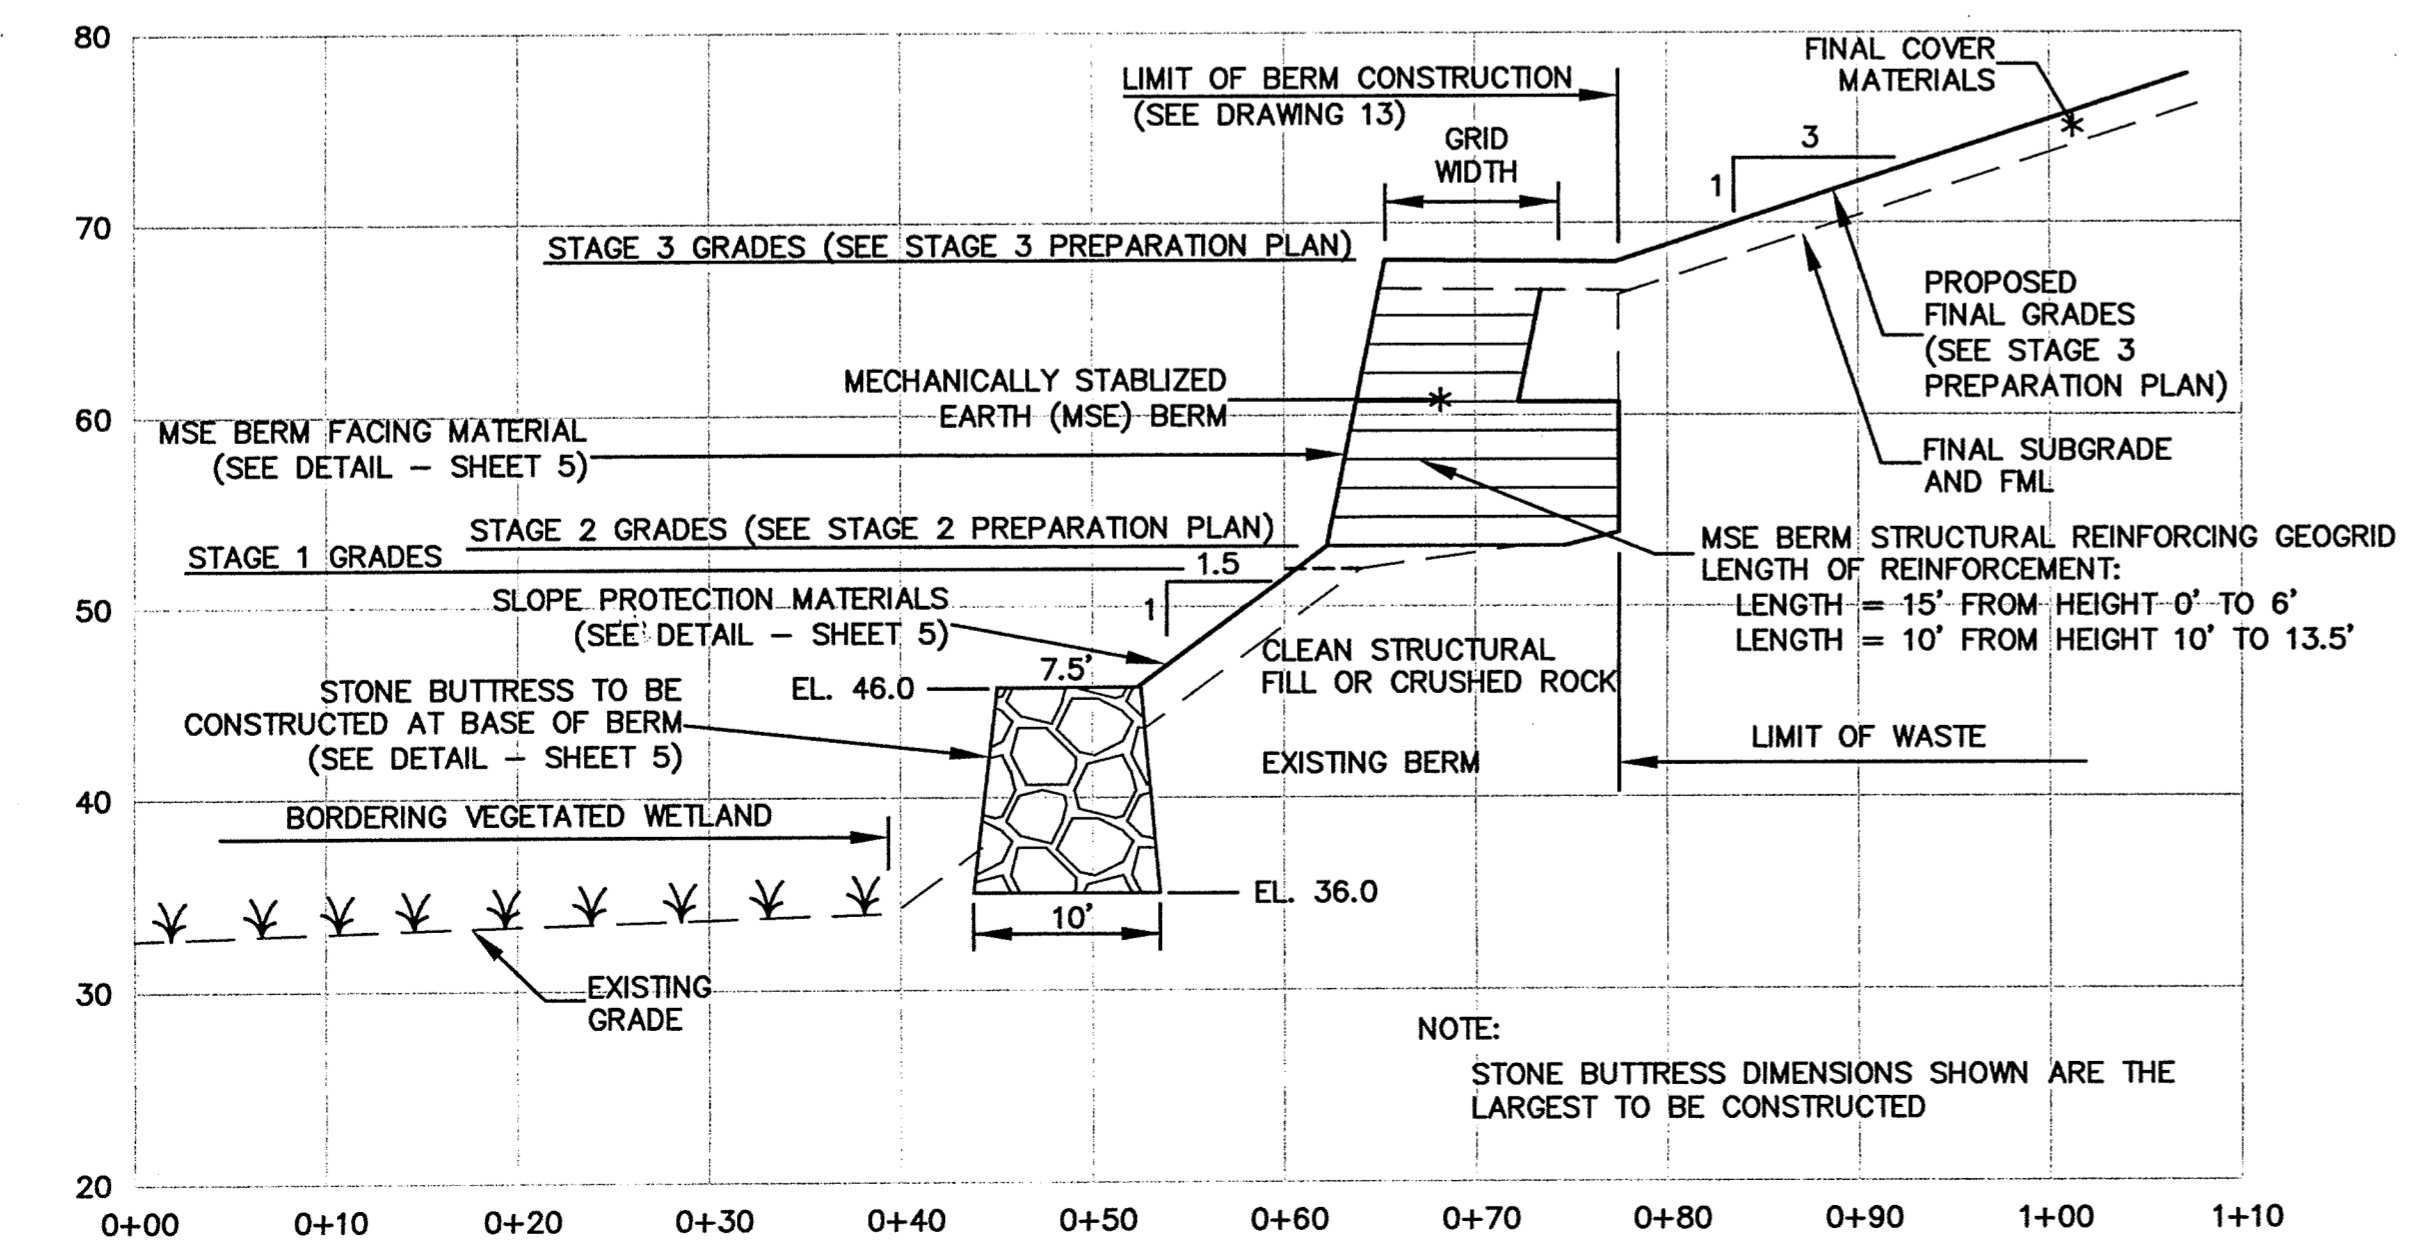

**CROSS SECTION B-B'**  
 HORIZONTAL SCALE: 1"=10'  
 VERTICAL SCALE: 1"= 10'

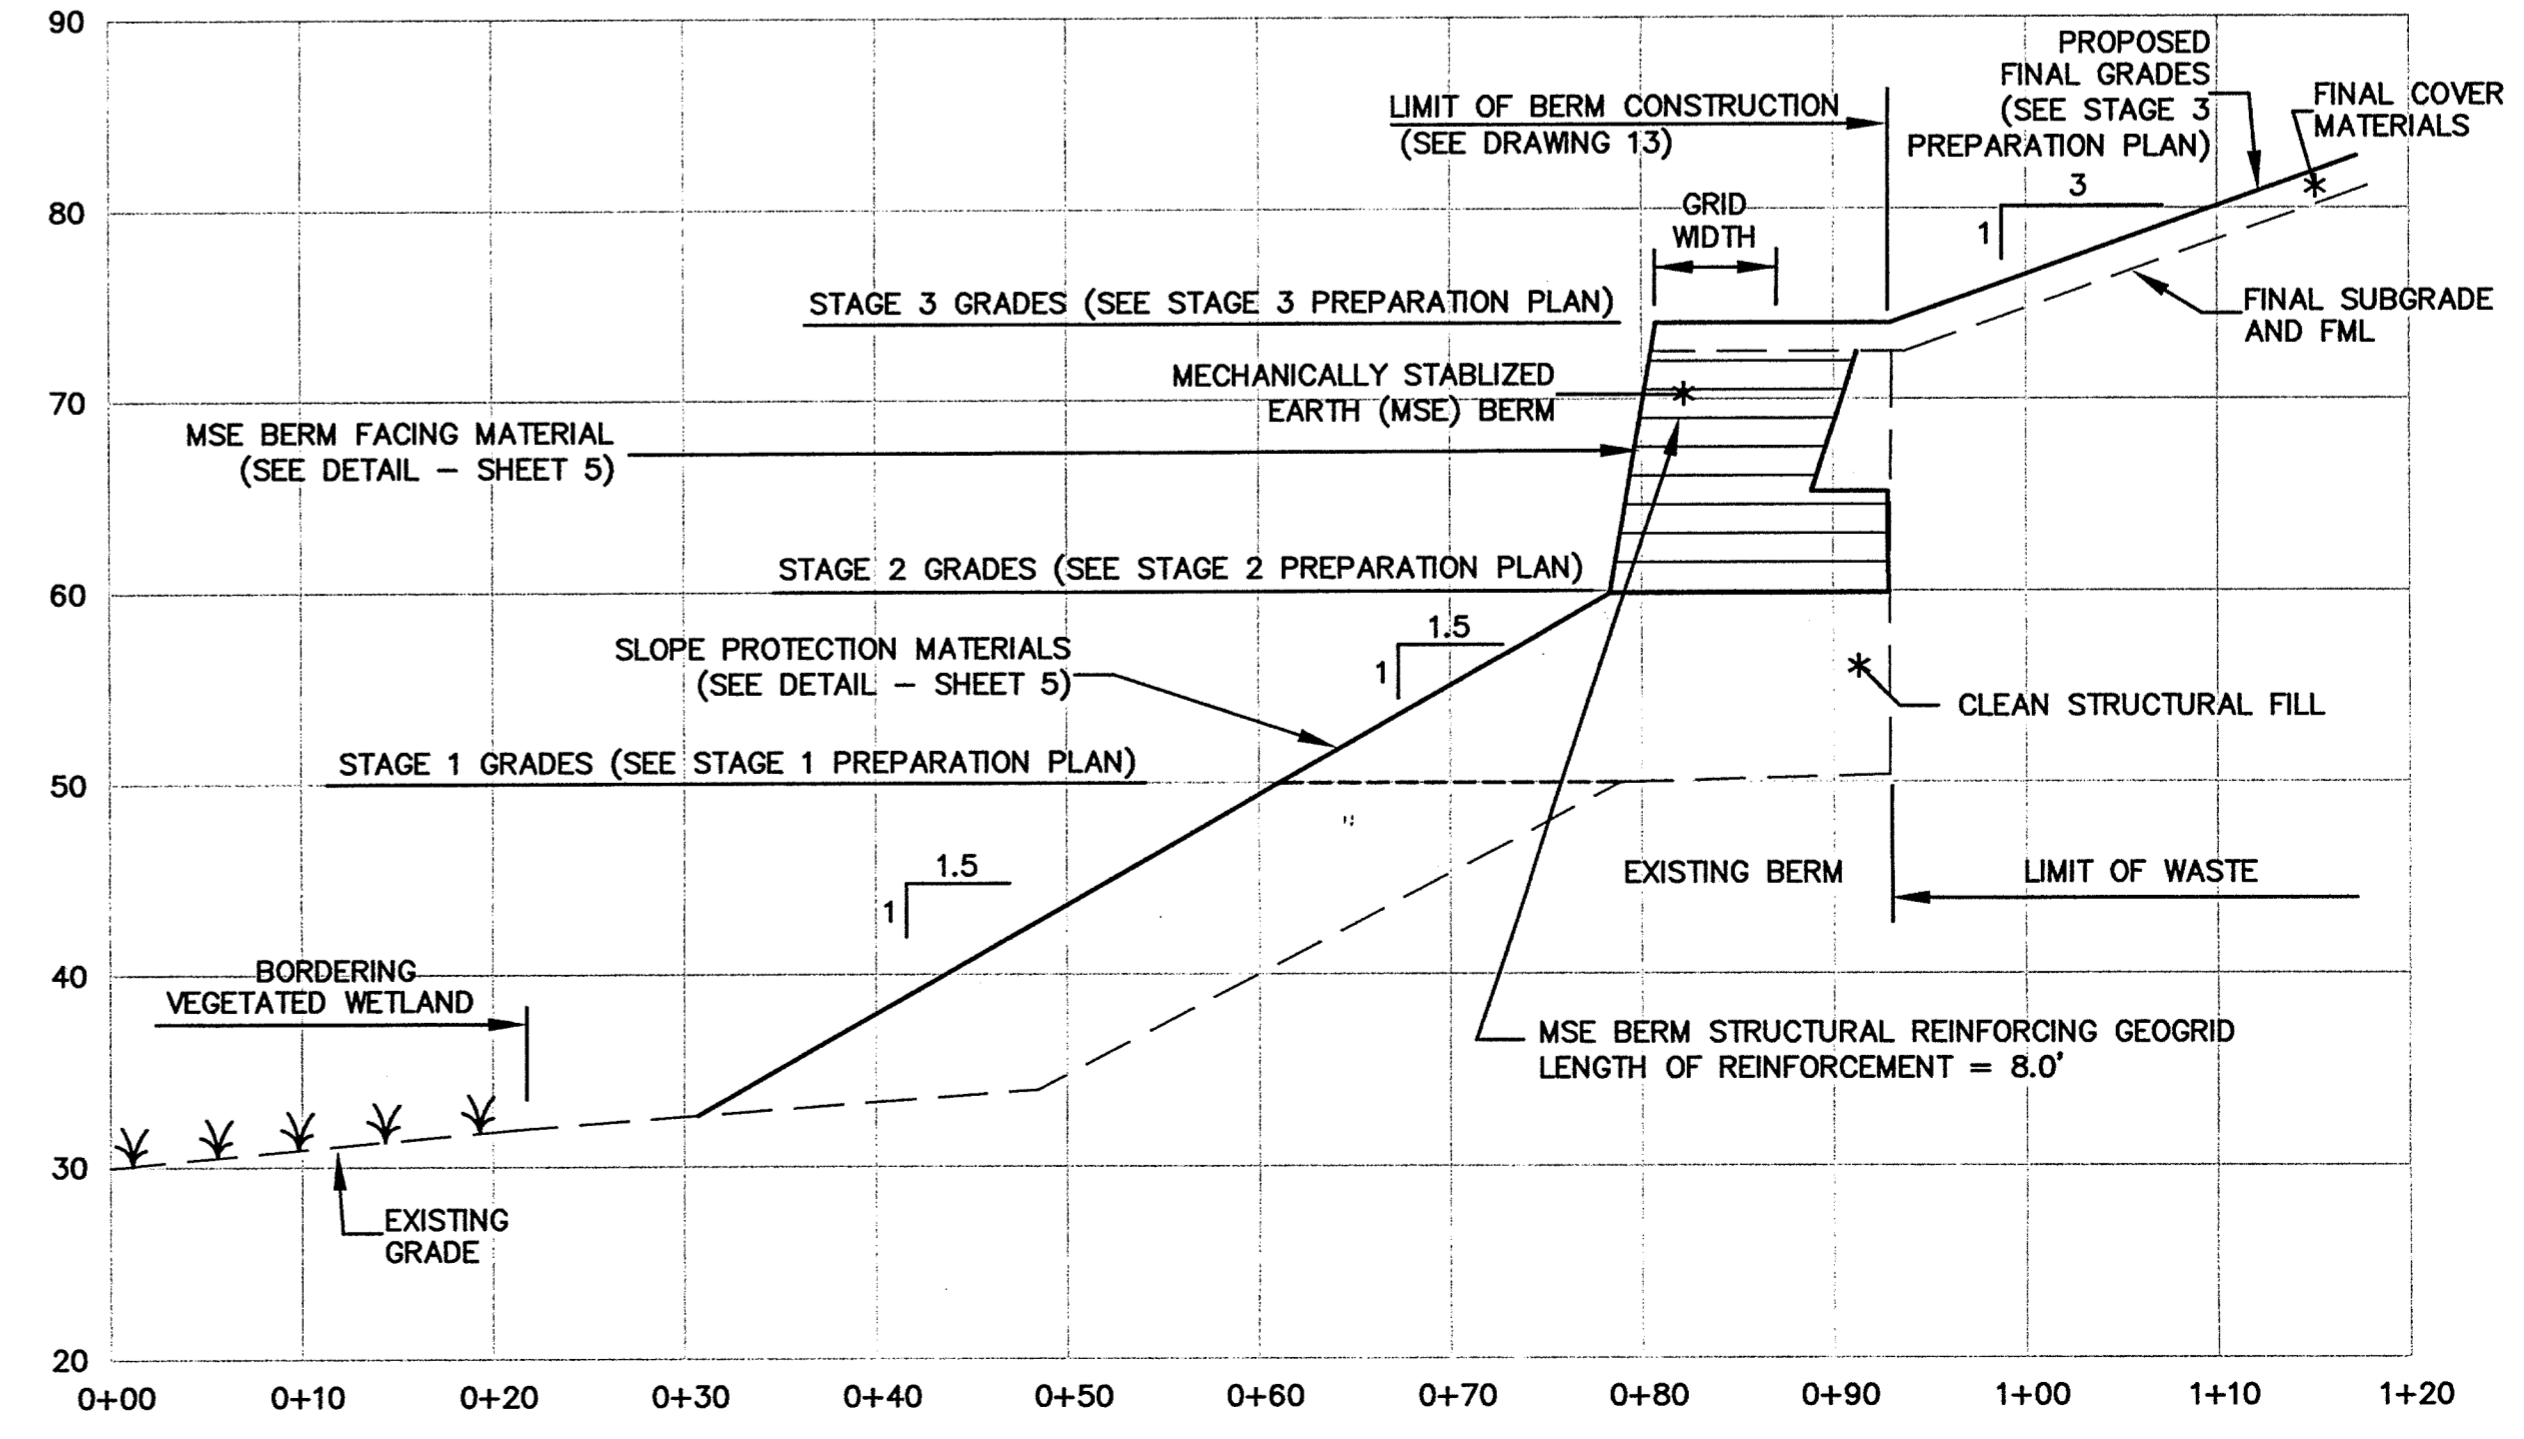

No.	Date	Revision Description	Checked By	Approved By
1	2/23/07	REVISED MSE BERM REINFORCEMENT LENGTH		
2	5/9/07	REVISED CROSS SECTIONS	JAC	
3	4/11/08	REVISED MSE BERM REINFORCEMENT LENGTHS	MQ	

Scale: 1"=40'  
 Date: JAN. 9, 2007  
 Drawn: JAC  
 Checked: MQ  
 Approved: ARQ  
 Drawing Number: 14

Project: CORRECTIVE ACTION DESIGN  
 Client: CROW LANE LANDFILL  
 Location: NEWBURGH, MASSACHUSETTS  
 Designer: NEW VENTURES ASSOCIATES, L.L.C.  
 Drawing Title: WESTERLY PERIMETER BERM CONSTRUCTION SECTIONS & PROFILE

**SITEC**  
 ENVIRONMENTAL  
 Civil and Environmental Engineering  
 Land Use Planning and Surveying  
 Hazardous and Solid Waste Consultants  
 789 Plain Street, Unit C  
 Mansfield, MA 02050  
 PHONE (781) 319-0100  
 FAX (781) 334-1783