


PROFILE - SOUTHERLY PERIMETER BERM:
 HORIZONTAL SCALE: 1"=10'
 VERTICAL SCALE: 1"= 10'

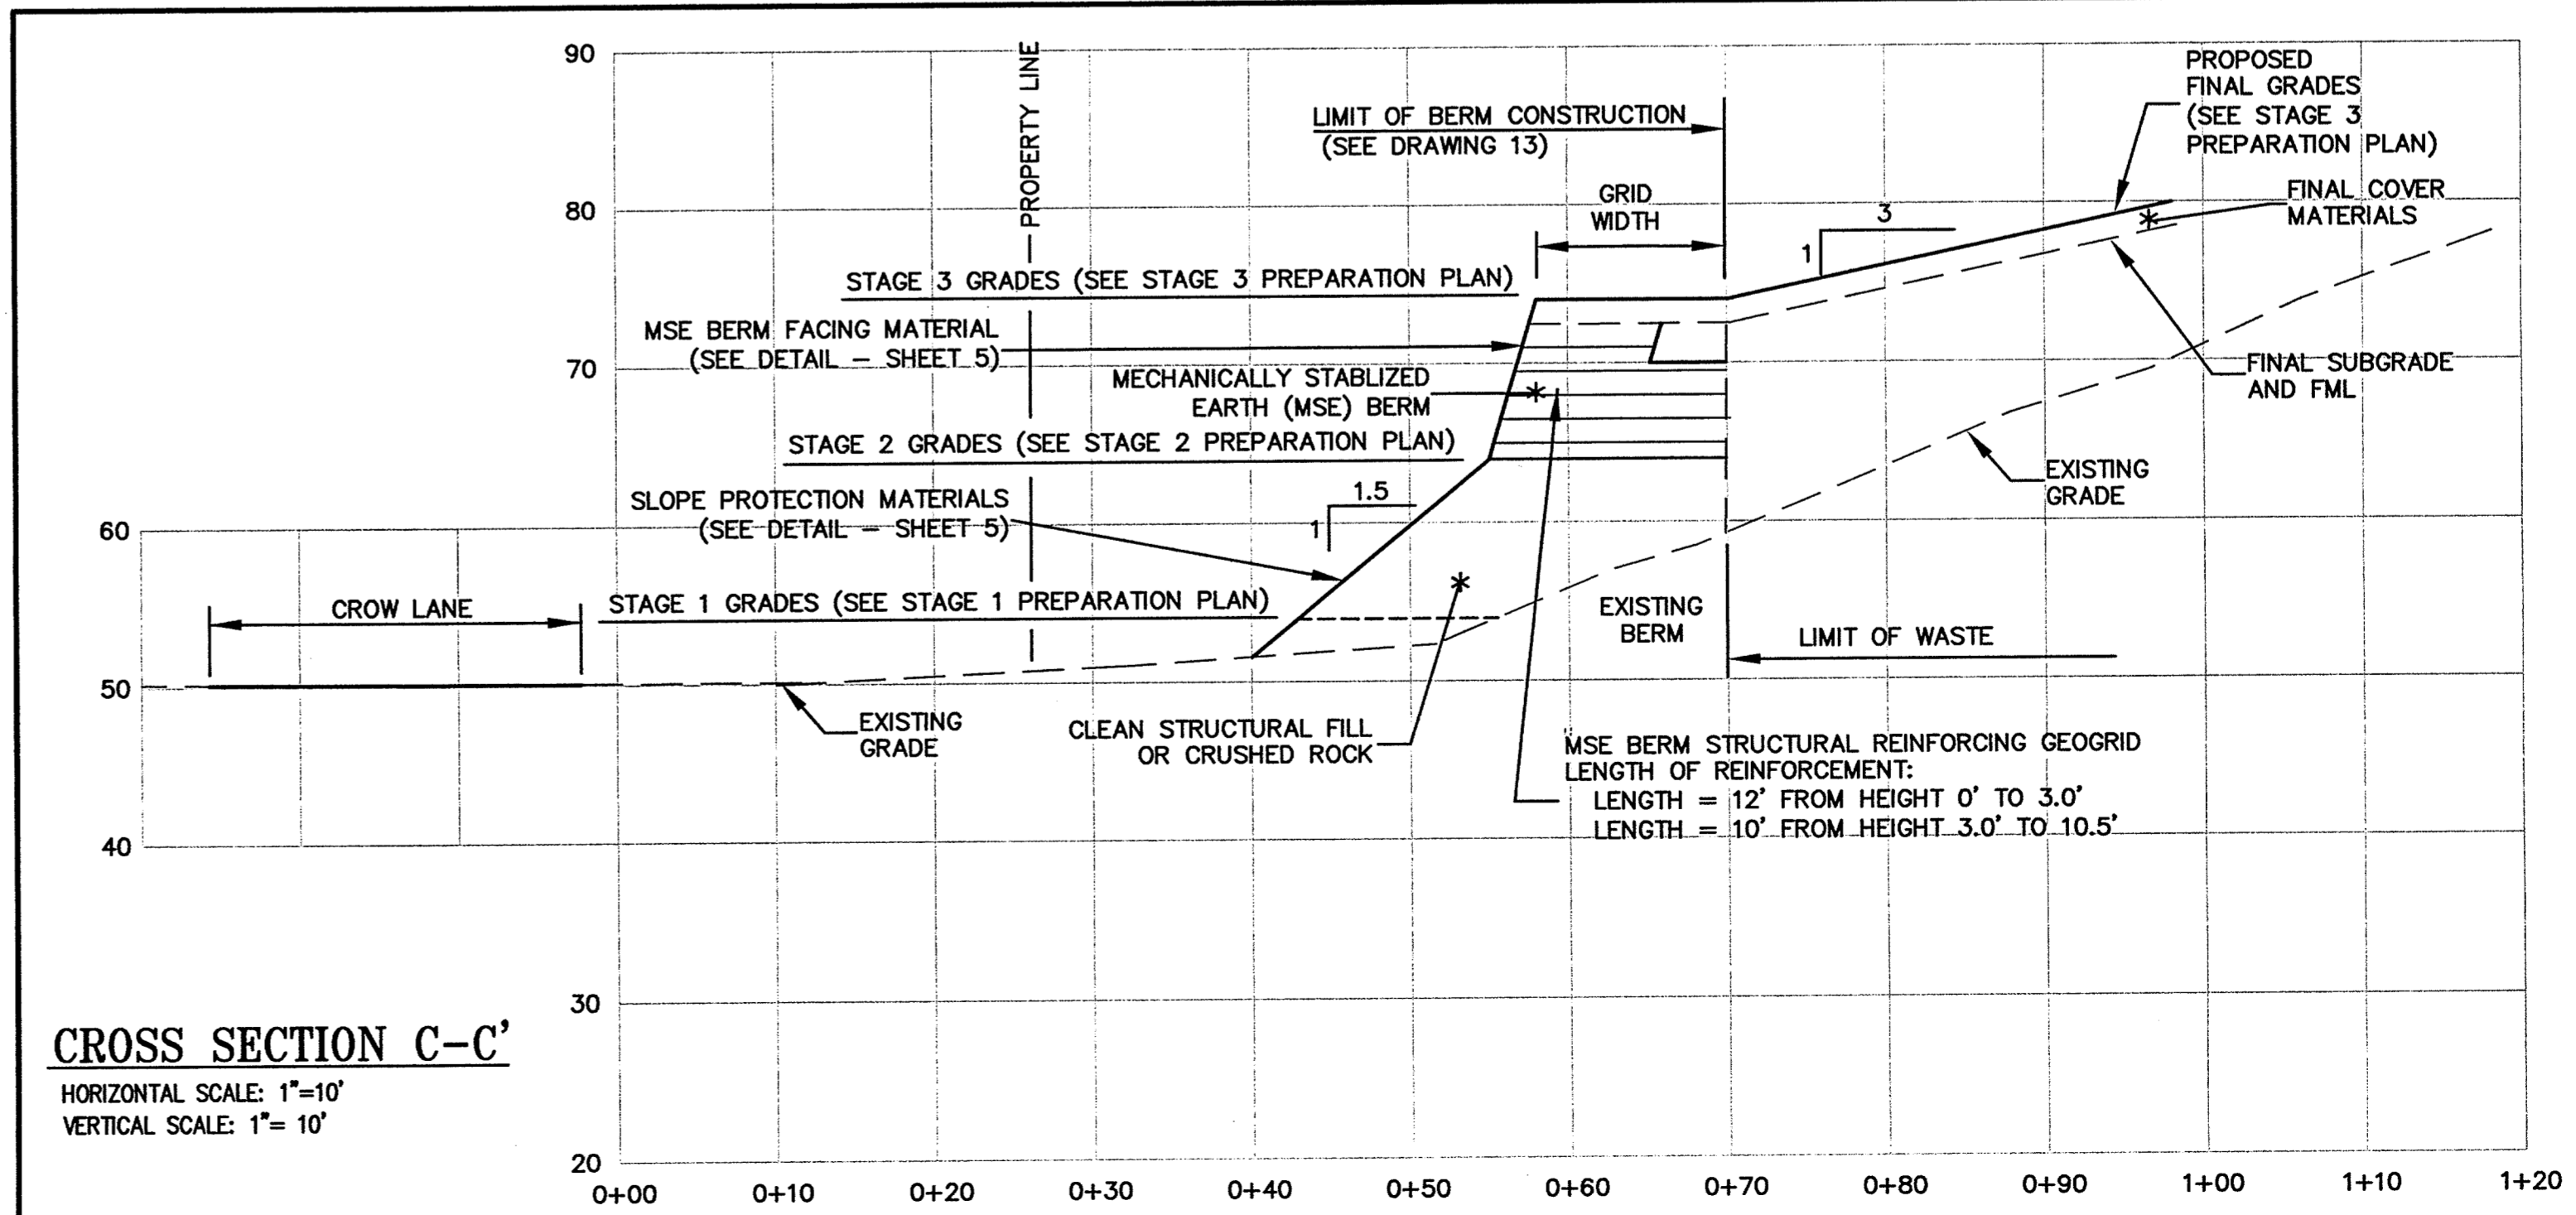

CROSS SECTION C-C'
 HORIZONTAL SCALE: 1"=10'
 VERTICAL SCALE: 1"= 10'

No. 1 Date 2/23/07 Revision Description REVISION MSE BERM REINFORCEMENT LENGTH	No. 2 Date 5/17/07 Revision Description REVISION CROSS SECTION	No. 3 Date 4/17/08 Revision Description REVISION MSE BERM REINFORCEMENT LENGTHS	No. 4 Date Revision Description	No. 5 Date Revision Description	No. 6 Date Revision Description	No. 7 Date Revision Description	No. 8 Date Revision Description	No. 9 Date Revision Description	No. 10 Date Revision Description	No. 11 Date Revision Description	No. 12 Date Revision Description	No. 13 Date Revision Description	No. 14 Date Revision Description	No. 15 Date Revision Description
scale: 1" = 40' date: JAN. 9, 2007 drawn: JAC checked: MQ approved: ARQ drawing number: 15														
project: CORRECTIVE ACTION DESIGN CROW LANE LANDFILL NEWBURYPORT, MASSACHUSETTS client: NEW VENTURES ASSOCIATES, L.L.C. drawing title: SOUTHERLY PERIMETER BERM CONSTRUCTION SECTION & PROFILE														
789 Plain Street, Unit C Newburyport, MA 01950 Phone: (781) 319-0100 Fax: (781) 834-4753 SITEC ENVIRONMENTAL Civil and Environmental Engineering Land Use Planning and Surveying Hazardous and Solid Waste Consultants														
Acad No. NBPO5-533 BERM PREP.dwg File No. SE05-533														